




CARDINAL

FLOOR PLAN F

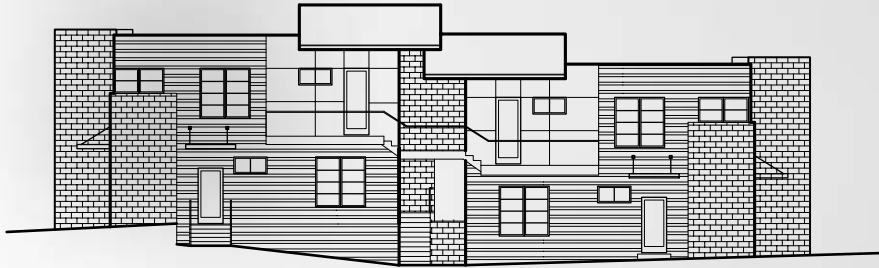

3 NORTH ELEVATION
SCALE: 1/16" = 1'-0"



4 WEST ELEVATION
SCALE: 1/16" = 1'-0"



1 SOUTH ELEVATION
SCALE: 1/16" = 1'-0"



2 EAST ELEVATION
SCALE: 1/16" = 1'-0"

UNIT	FLOORPLAN	SQ. FEET	FLOOR	PARKING
1	2 bed/2 bath	1,094 SQ. FEET	1	Open
2	2 bed/2 bath	1,089 SQ. FEET	1	Open
3	2 bed/2 bath	1,088 SQ. FEET	2	Open
4	2 bed/2 bath	1,088 SQ. FEET	2	Open


THE UNIT OR UNITS SHOWN HEREON ARE MERELY APPROXIMATIONS AND DO NOT NECESSARILY REFLECT THE ACTUAL AS-BUILT CONDITIONS OF THE SAME. THE AS-BUILT DIMENSION AND SIZE OF THE UNIT OR UNITS MAY VARY FROM THE DIMENSION AND SIZE REFLECTED HEREON.



CARDINAL

FLOOR PLAN F

FIRST FLOOR

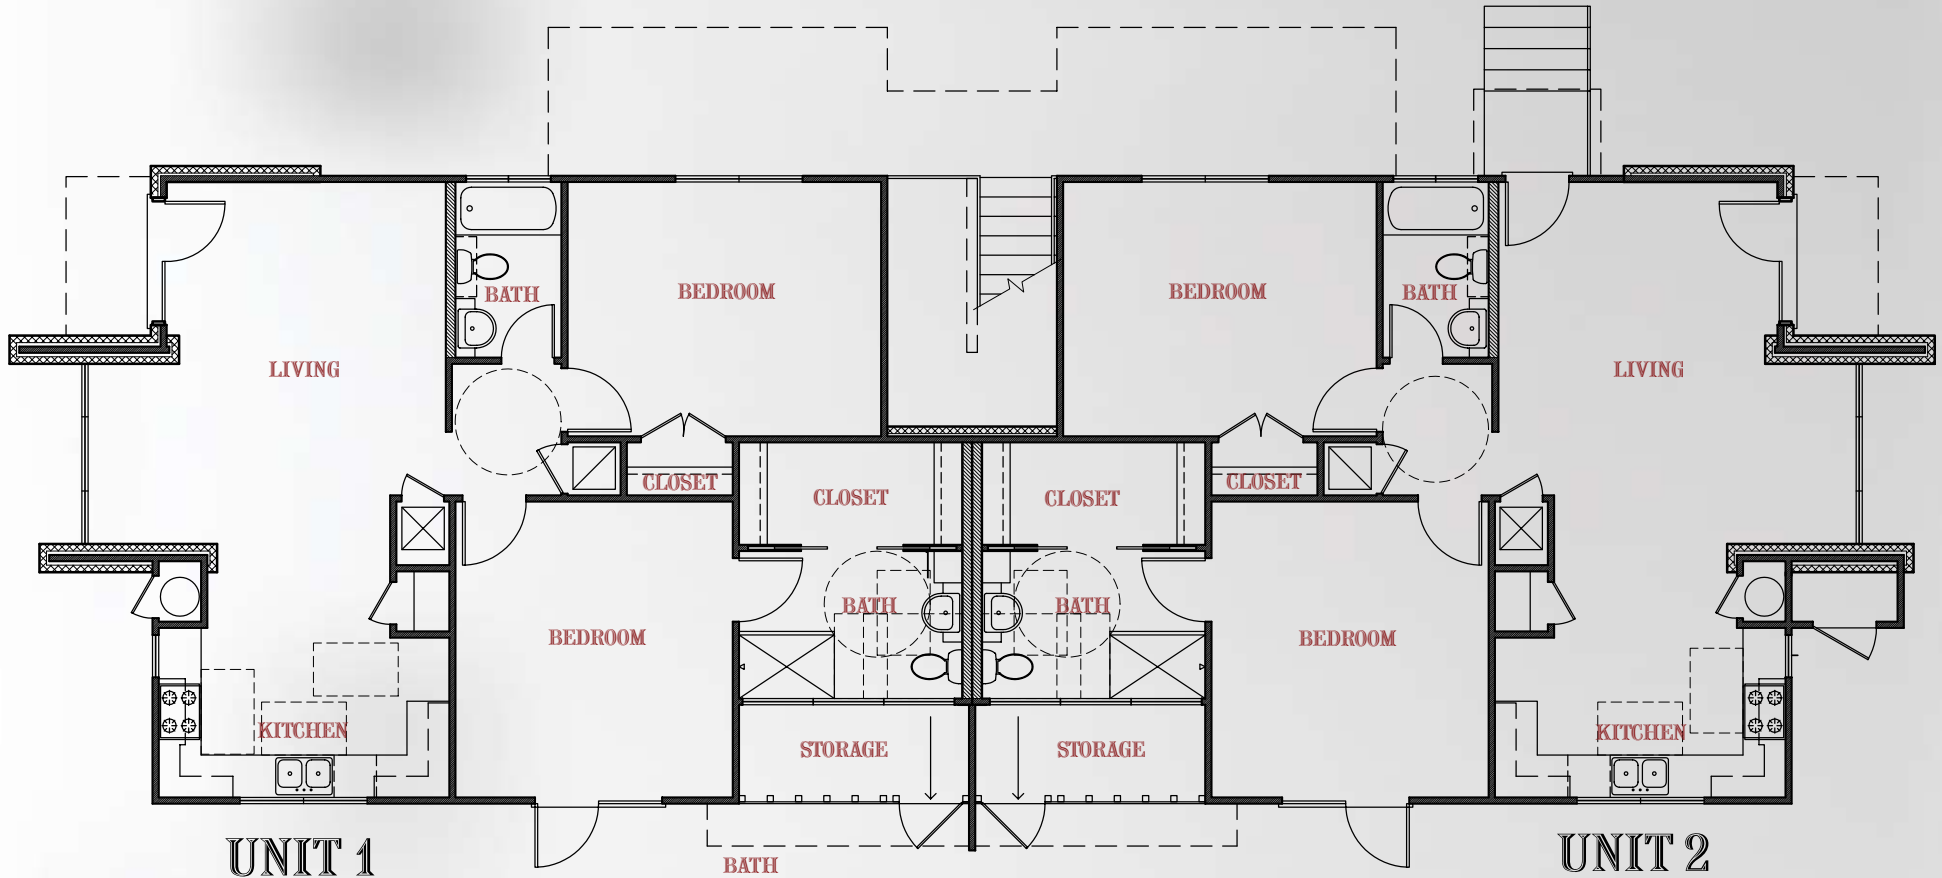


THE UNIT OR UNITS SHOWN HEREON ARE MERELY APPROXIMATIONS AND DO NOT NECESSARILY REFLECT THE ACTUAL AS-BUILT CONDITIONS OF THE SAME. THE AS-BUILT DIMENSION AND SIZE OF THE UNIT OR UNITS MAY VARY FROM THE DIMENSION AND SIZE REFLECTED HEREON.



CARDINAL

FLOOR PLAN F

SECOND FLOOR

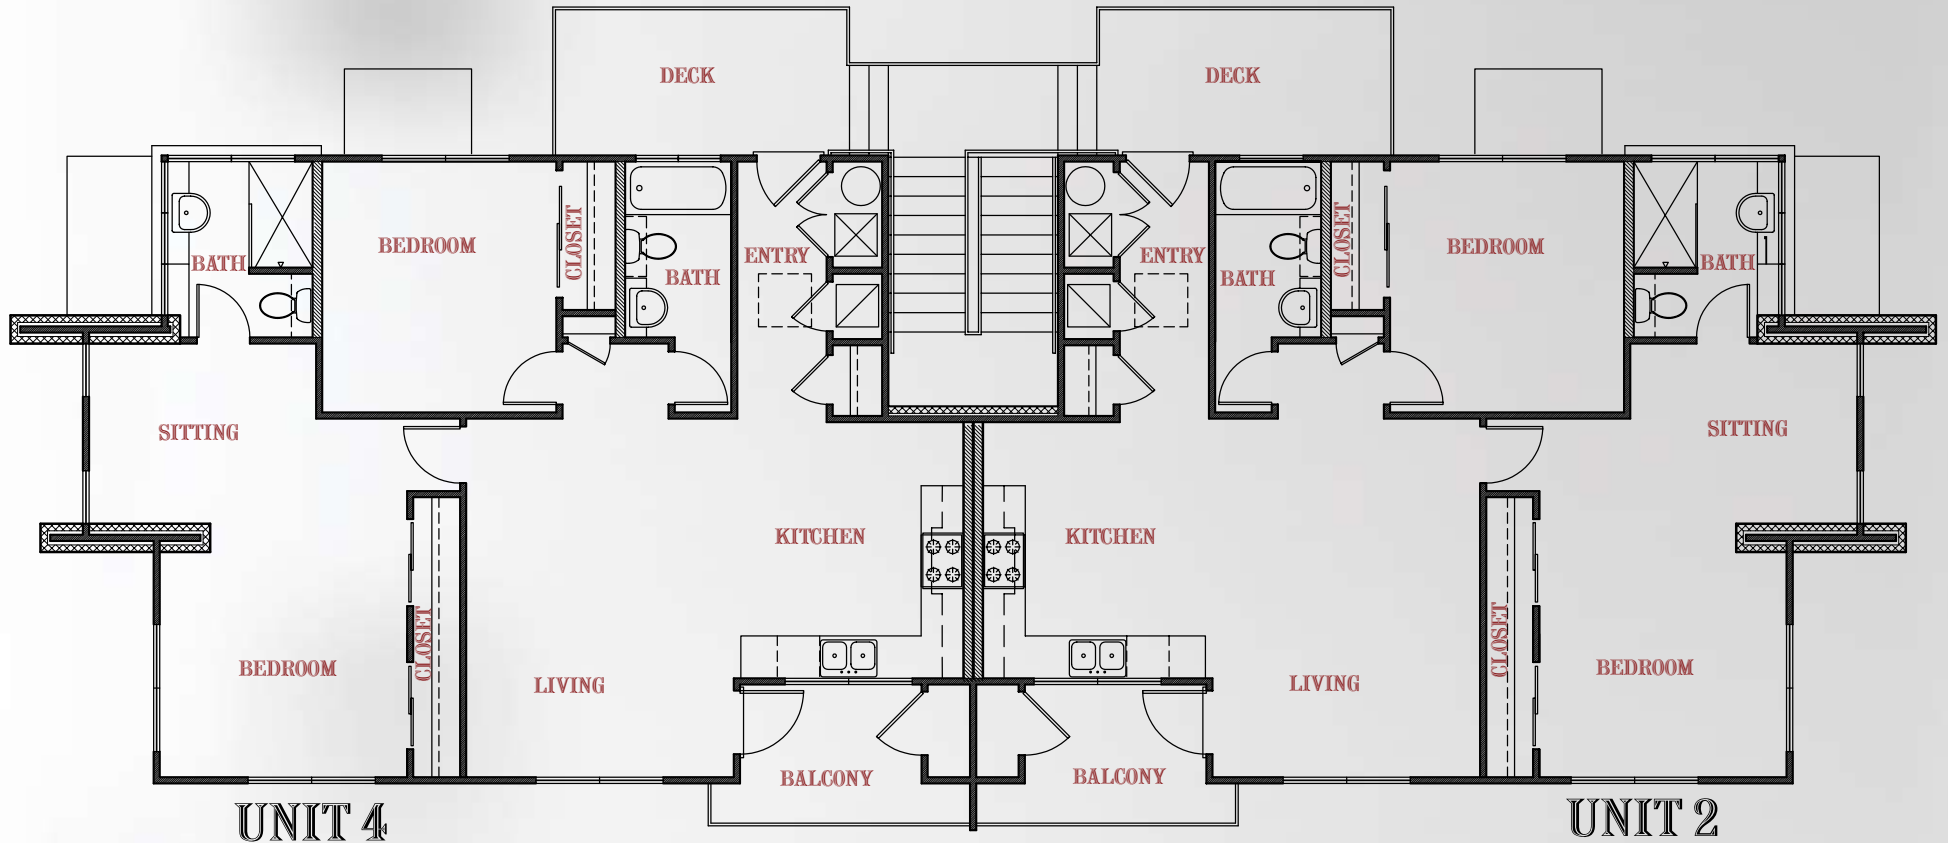

THE UNIT OR UNITS SHOWN HEREON ARE MERELY APPROXIMATIONS AND DO NOT NECESSARILY REFLECT THE ACTUAL AS-BUILT CONDITIONS OF THE SAME. THE AS-BUILT DIMENSION AND SIZE OF THE UNIT OR UNITS MAY VARY FROM THE DIMENSION AND SIZE REFLECTED HEREON.