





CARDINAL


FLOOR PLAN B/K

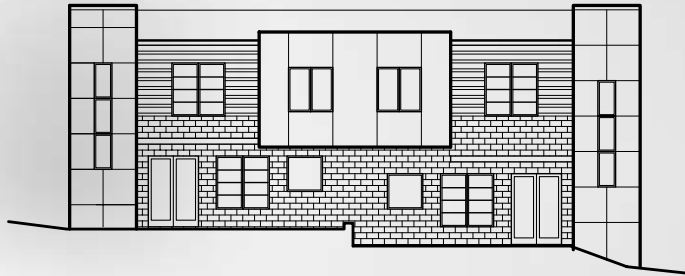


3 NORTH ELEVATION
SCALE: 1/16" = 1'-0"

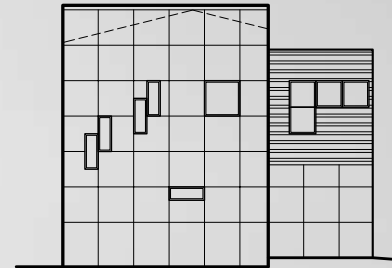

4 WEST ELEVATION
SCALE: 1/16" = 1'-0"

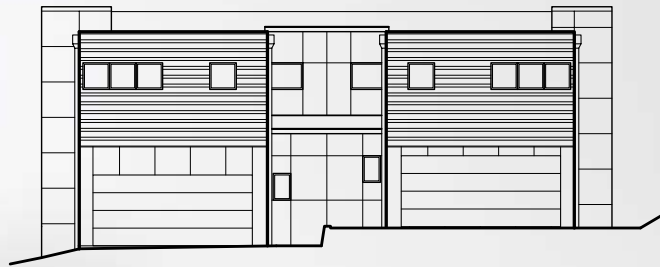

1 SOUTH ELEVATION
SCALE: 1/16" = 1'-0"

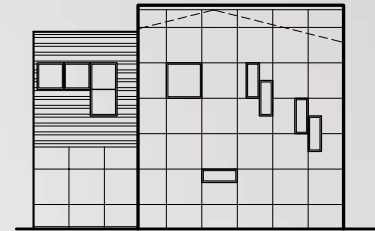

2 EAST ELEVATION
SCALE: 1/16" = 1'-0"

UNIT	FLOORPLAN	SQ. FEET	FLOOR	PARKING
1	3 bed/2.5	1,478 SQ. FEET	1, 2	Garage (2)
2	3 bed/2.5	1,478 SQ. FEET	1, 2	Garage (2)


THE UNIT OR UNITS SHOWN HEREON ARE MERELY APPROXIMATIONS AND DO NOT NECESSARILY REFLECT THE ACTUAL AS-BUILT CONDITIONS OF THE SAME. THE AS-BUILT DIMENSION AND SIZE OF THE UNIT OR UNITS MAY VARY FROM THE DIMENSION AND SIZE REFLECTED HEREON.



CARDINAL

FLOOR PLAN B/K

FIRST FLOOR

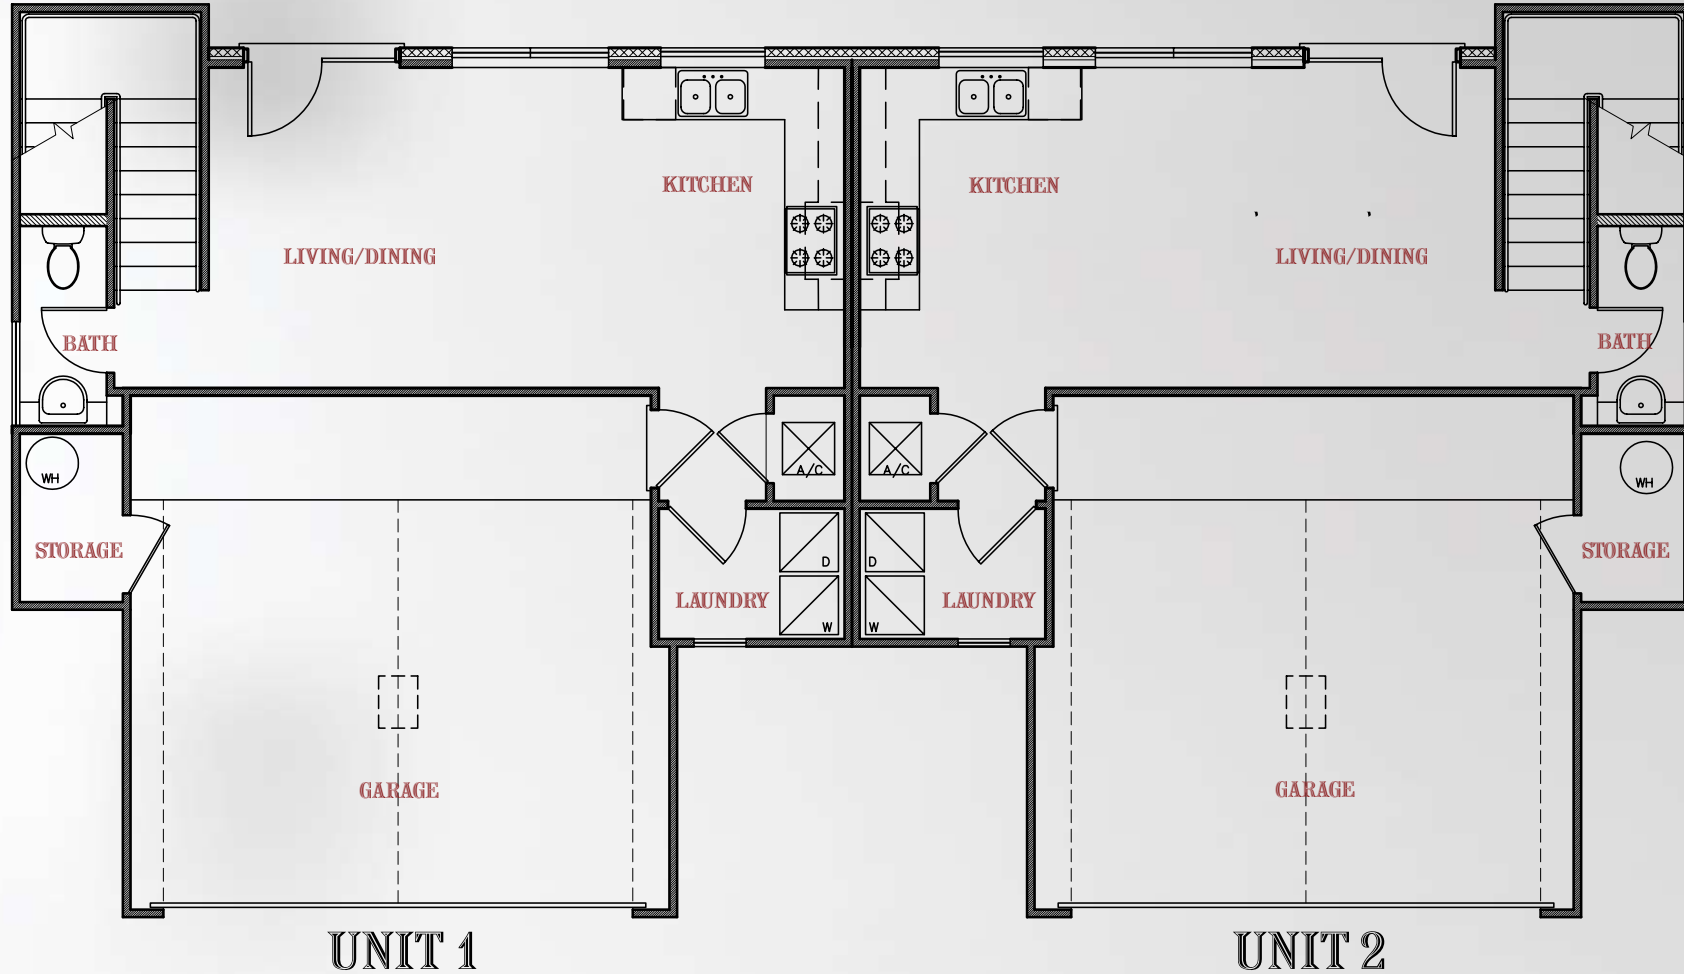


THE UNIT OR UNITS SHOWN HEREON ARE MERELY APPROXIMATIONS AND DO NOT NECESSARILY REFLECT THE ACTUAL AS-BUILT CONDITIONS OF THE SAME. THE AS-BUILT DIMENSION AND SIZE OF THE UNIT OR UNITS MAY VARY FROM THE DIMENSION AND SIZE REFLECTED HEREON.



CARDINAL

FLOOR PLAN B/K

SECOND FLOOR

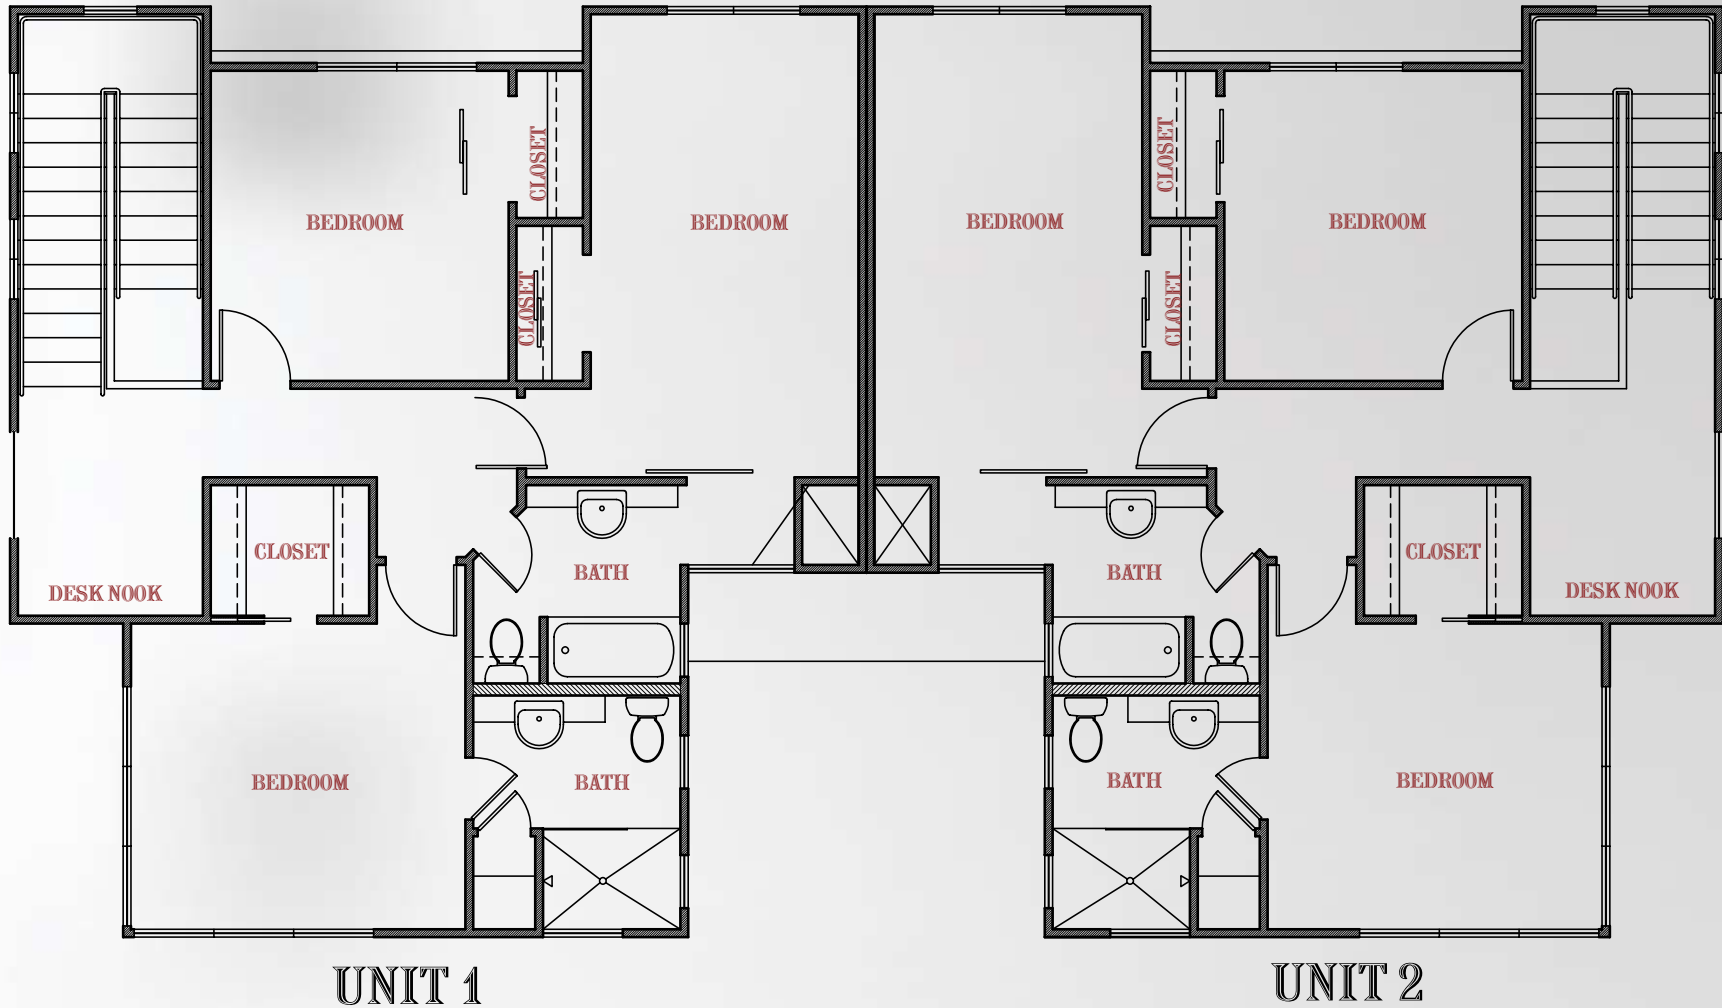

THE UNIT OR UNITS SHOWN HEREON ARE MERELY APPROXIMATIONS AND DO NOT NECESSARILY REFLECT THE ACTUAL AS-BUILT CONDITIONS OF THE SAME. THE AS-BUILT DIMENSION AND SIZE OF THE UNIT OR UNITS MAY VARY FROM THE DIMENSION AND SIZE REFLECTED HEREON.